


NOTES:

"A" MINIMUM SHALL BE 5 FEET FROM THE BACK OF CURB OR THE EDGE OF PAVEMENT.

"B" MINIMUM DEPTH FROM TOP OF CONDUIT OR CASING TO TOP OF PAVEMENT FOR ALL STREETS IS 36". MINIMUM DEPTH OF 12" BELOW THE UNDERDRAIN IS REQUIRED FOR ALL STREETS.

"C" IF AGGREGATE DRAINS ARE DISTURBED, THEY MUST BE REPLACED.

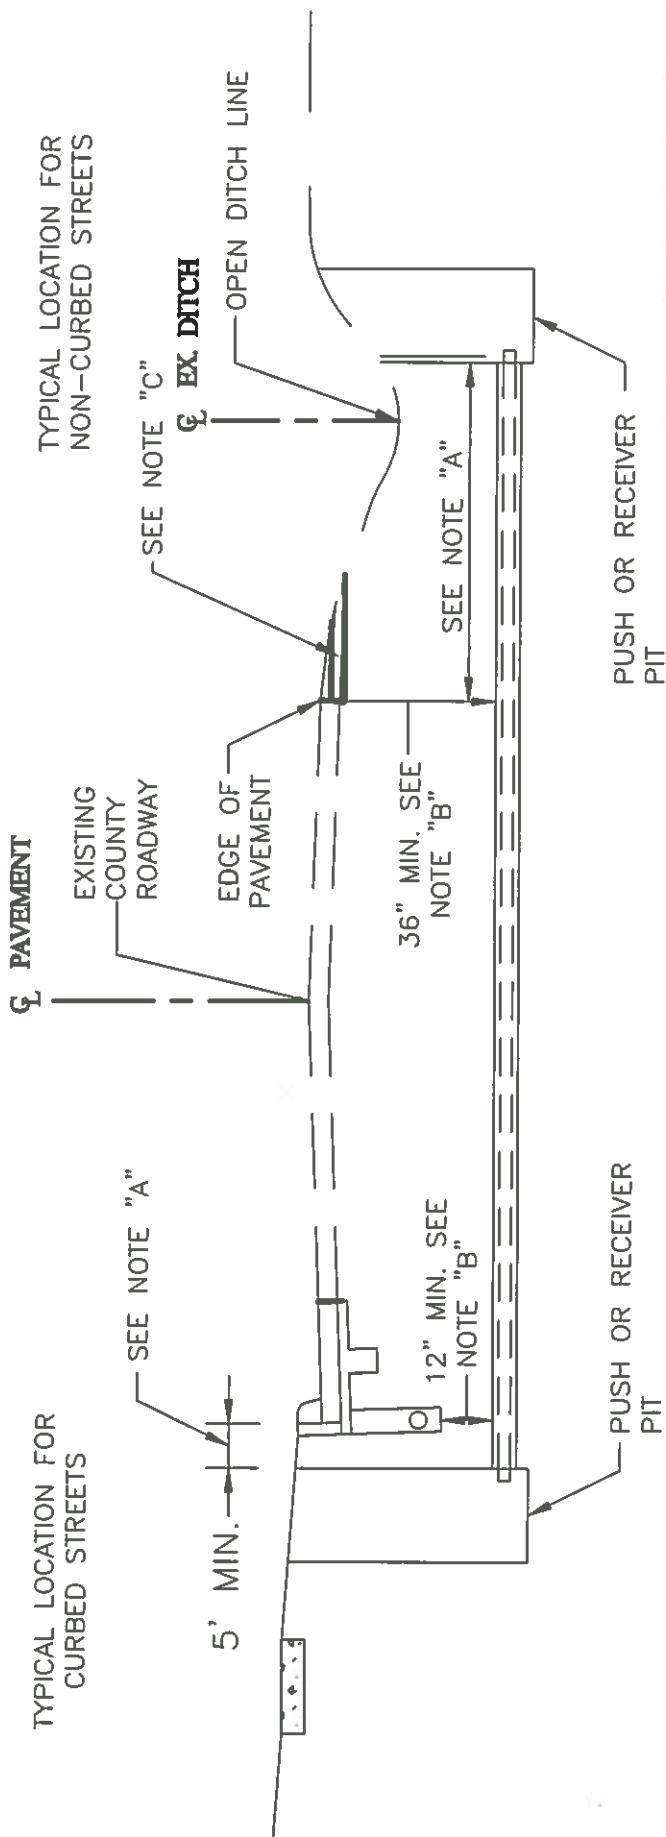

N.T.S.

TYP. ROAD BORING DETAIL	
	
Approved By: Michael A. Marozzi, P.E., P.S. Portage County Engineer	
Scale: N. T. S.	Date: 05/02/2011
Drawn: BCR	Drawing No. RBD-1