
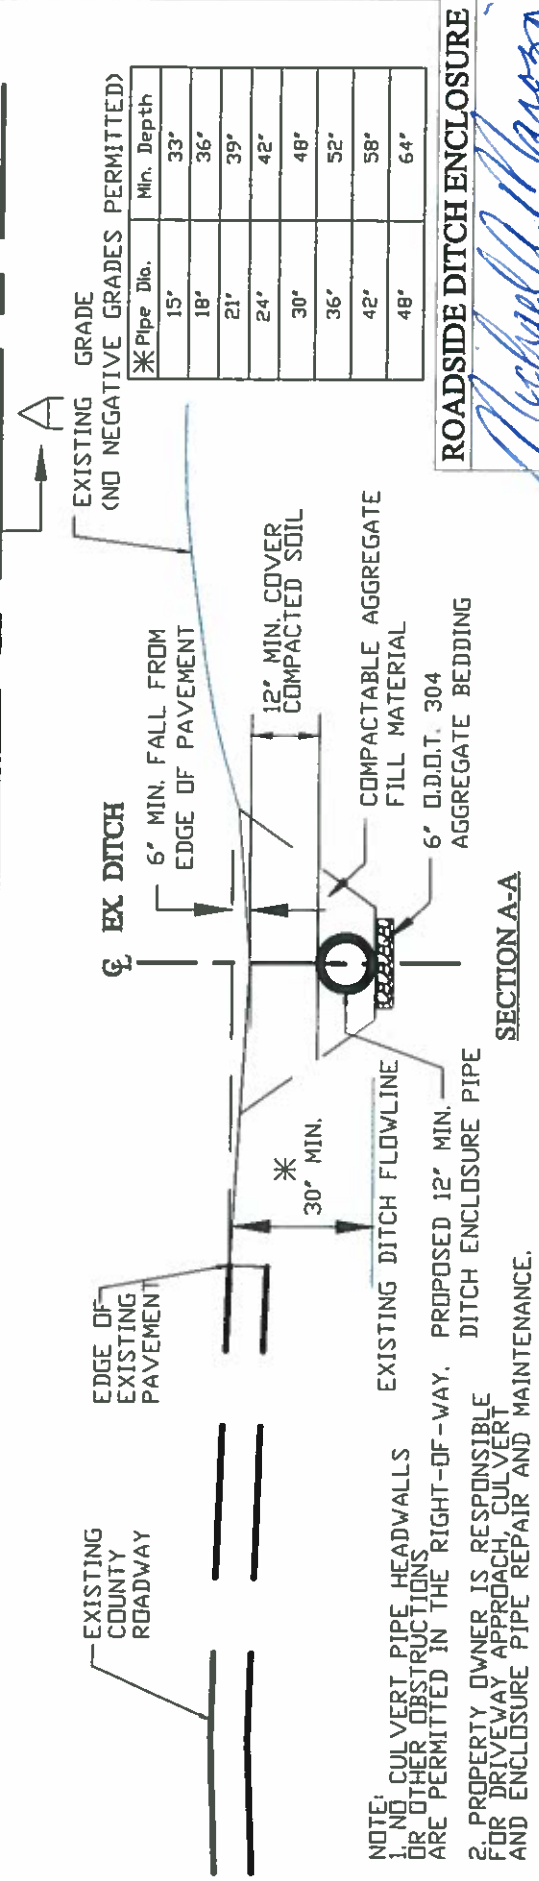


ROADSIDE DITCH ENCLOSURE DETAIL

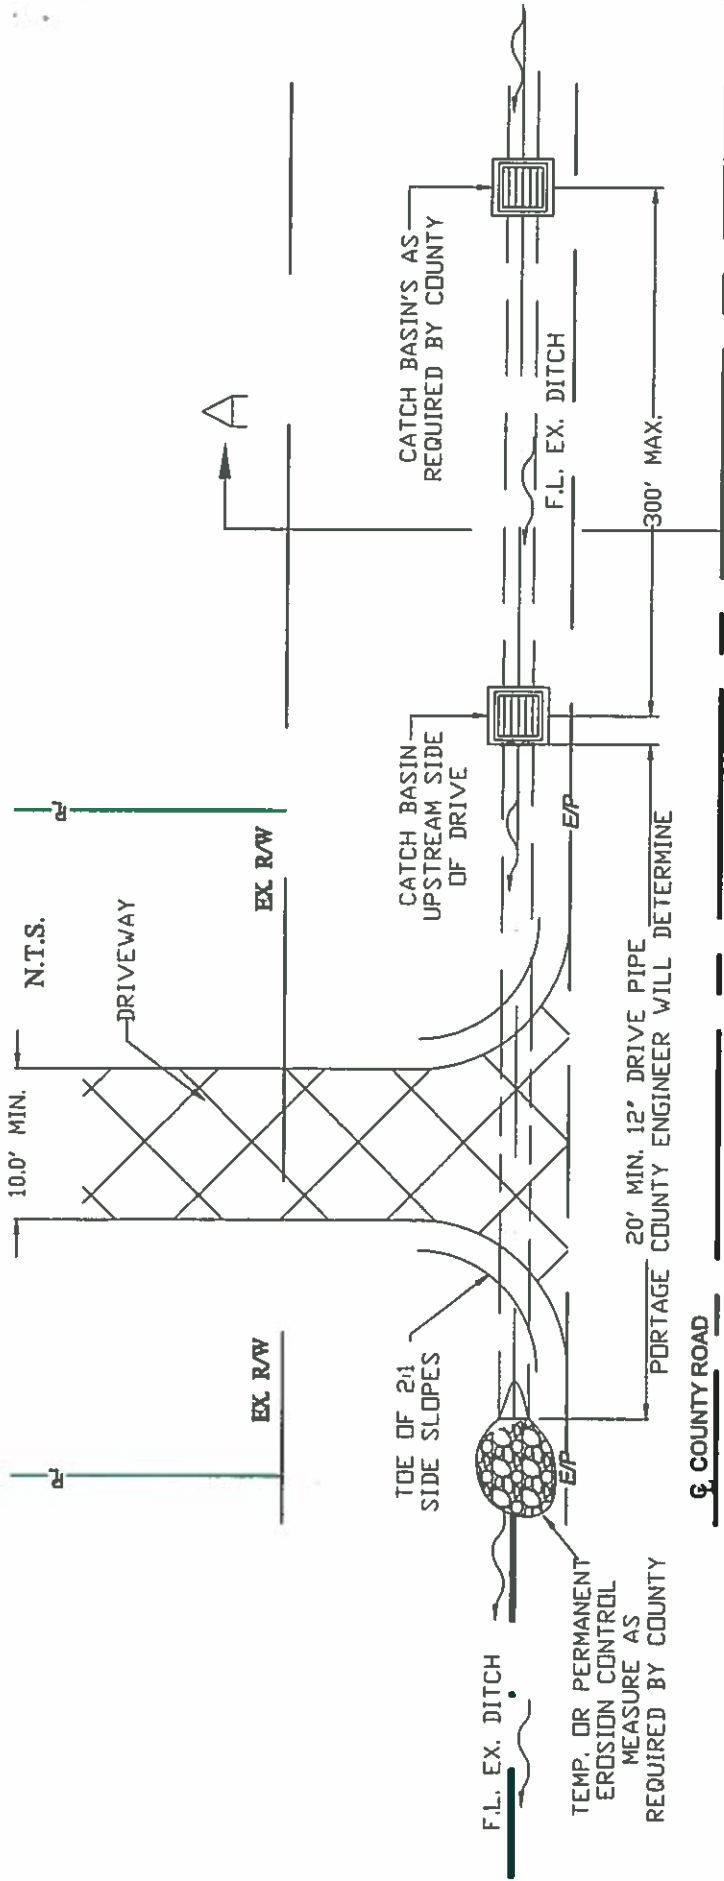

- NOTE:
1. NO CULVERT PIPE HEADWALLS OR OTHER OBSTRUCTIONS ARE PERMITTED IN THE RIGHT-OF-WAY. DITCH ENCLOSURE PIPE FOR DRIVEWAY APPROACH, CULVERT AND ENCLOSURE PIPE REPAIR AND MAINTENANCE.
 2. PROPERTY OWNER IS RESPONSIBLE FOR DRIVEWAY APPROACH, CULVERT AND ENCLOSURE PIPE REPAIR AND MAINTENANCE.

*Pipe Dia.	Min. Depth
15"	33"
18"	36"
21"	39"
24"	42"
30"	48"
36"	52"
42"	58"
48"	64"

ROADSIDE DITCH ENCLOSURE

Approved By: *Michael A. Marozzi*

Michael A. Marozzi, P.E., P.S.
Portage County Engineer

Scale: N. T. S. Date: 05/02/2011

Drawn: BCR Drawing No. RSDE-1

ROADSIDE DITCH ENCLOSURE

N.T.S.