


LONGITUDINAL TRENCH BACKFILL & EXCAVATION

N.T.S.

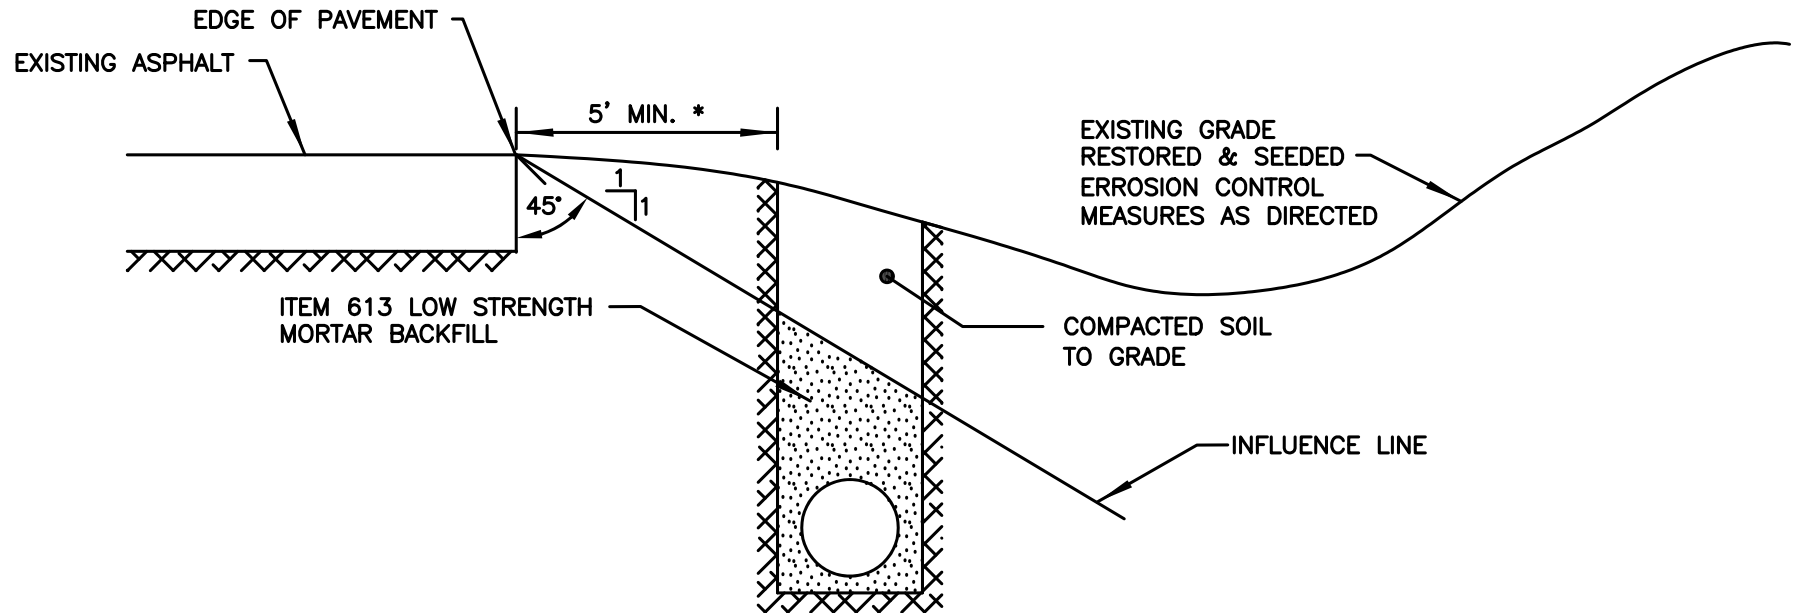

✱ Where trench excavation is less than 5 feet off the edge of pavement and/or greater than 6 feet in depth as measured from the edge of pavement, means and methods of construction must be submitted to the County Engineer for approval, to ensure no settlement or damage to the roadway will occur. Permit holder may be required to submit soils engineering and recommendations from a Registered Soils Engineer, and install sheeting when required. When the excavation does not go below the 45 degree influence line shown, this may be waived.

Where trench excavation is less than 5 feet off the edge of pavement, entire excavation to be backfilled with item 613 Low Strength Mortar. Berm must be restored to original condition with compacted item 304.

TRENCH REPLACEMENT

Approved By:
Michael A. Marozzi, P.E., P.S.
Portage County Engineer

Scale: N.T.S.

Date: 12/15/2015

Drawn: JLC

Drawing No. TR-1