


TYPICAL SECTION FOR PORTAGE COUNTY SUBDIVISION ROADS WITH CURB

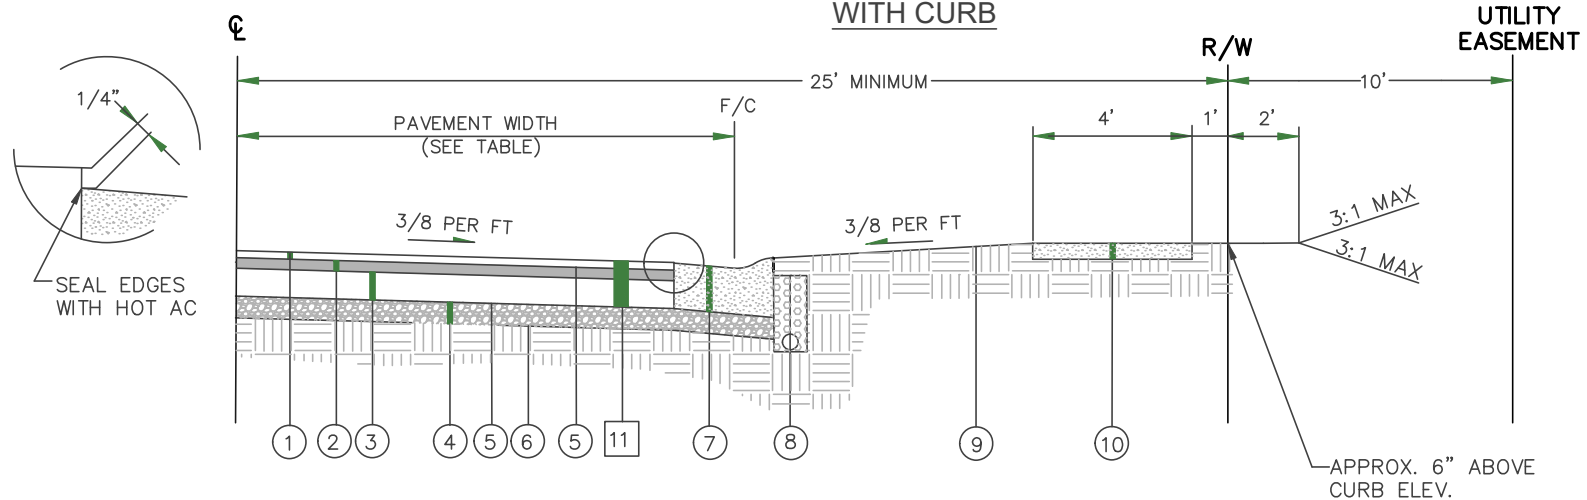

PROPOSED LEGEND

- ① ITEM 441 – ASPHALT CONCRETE SURFACE COURSE
- ② ITEM 441 – ASPHALT CONCRETE INTERMEDIATE COURSE
- ③ ITEM 301 OR 302 – ASPHALT CONCRETE BASE
- ④ ITEM 304 – AGGREGATE BASE
- ⑤ ITEM 407 – TACK COAT
- ⑥ ITEM 204 – SUBGRADE COMPACTION – PROOFROLL – ZERO DEFLECTION
- ⑦ ITEM 609 – TYPE 3 OR TYPE 6 CURB
- ⑧ ITEM 605 – PERFORATED UNDERDRAIN
- ⑨ ITEM 659 – SEEDING AND MULCHING
- ⑩ ITEM 608 – 4" CONCRETE SIDEWALK, 6" AT DRIVEWAYS
- ⑪ ITEM 452 – NON-REINFORCED CONCRETE (*TO BE USED IN LIEU OF SURFACE INTERMEDIATE & BASE COURSE ASPHALTS.)

NOTES

1. SURFACE COURSE TO BE INSTALLED AT THE END OF THE MAINTENANCE PERIOD BEFORE FINAL ACCEPTANCE.
2. THE CURRENT SPECIFICATIONS OF THE OHIO DEPARTMENT OF TRANSPORTATION (ODOT), FOR CONSTRUCTION AND MATERIALS, INCLUDING SUPPLEMENTAL SPECIFICATIONS, AND THE PORTAGE COUNTY TYPICAL SECTIONS & SPECIFICATIONS FOR ALLOTMENT ROADS IN EFFECT AT ALL TIME OF APPROVAL OF THE PLAT AND IMPROVEMENT PLANS SHALL GOVERN ALL CONSTRUCTION.

RESIDENTIAL OR COMMERCIAL/INDUSTRIAL TYPICAL SECTION WITH CURB

| | |
|---------------|-----------------|
| Scale: N.T.S. | Date: 2/19/2021 |
| Drawn: TJG | Reviewed: LDJ |