


Copyright - Nov 01, 2019 - 3:36pm CT Consultants, Inc.
Drawing name: R:\CO_PORTAGE\MantuaMap\Portage County Asset Transfer\new\water_map - updated 10-24-19.DWG Layout: VTR by IMARANO

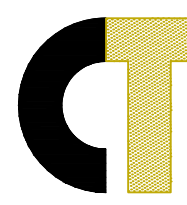

CT Consultants
engineers architects planners

8150 Sterling Court Mentor, Ohio 44060
440.951.9000 www.ctconsultants.com

SYSTEM DRAWINGS
PREPARED FROM
INFORMATION
PROVIDED BY THE
VILLAGE IN 2002 &
2019 & HAS NOT BEEN
FIELD VERIFIED.



UPDATED: 10/25/19

VILLAGE OF MANTUA

DATE: _____
DRAWN BY: _____
CHECKED BY: _____
APPROVED BY: _____
P.D. No. _____ P.D. _____

WATER DISTRIBUTION SYSTEM

SCALE	
HCR:	
VERT:	
CONTRACT No:	
SHEET NO.	OF
1	1

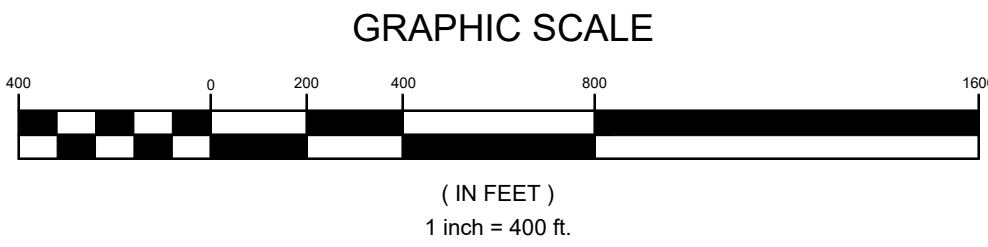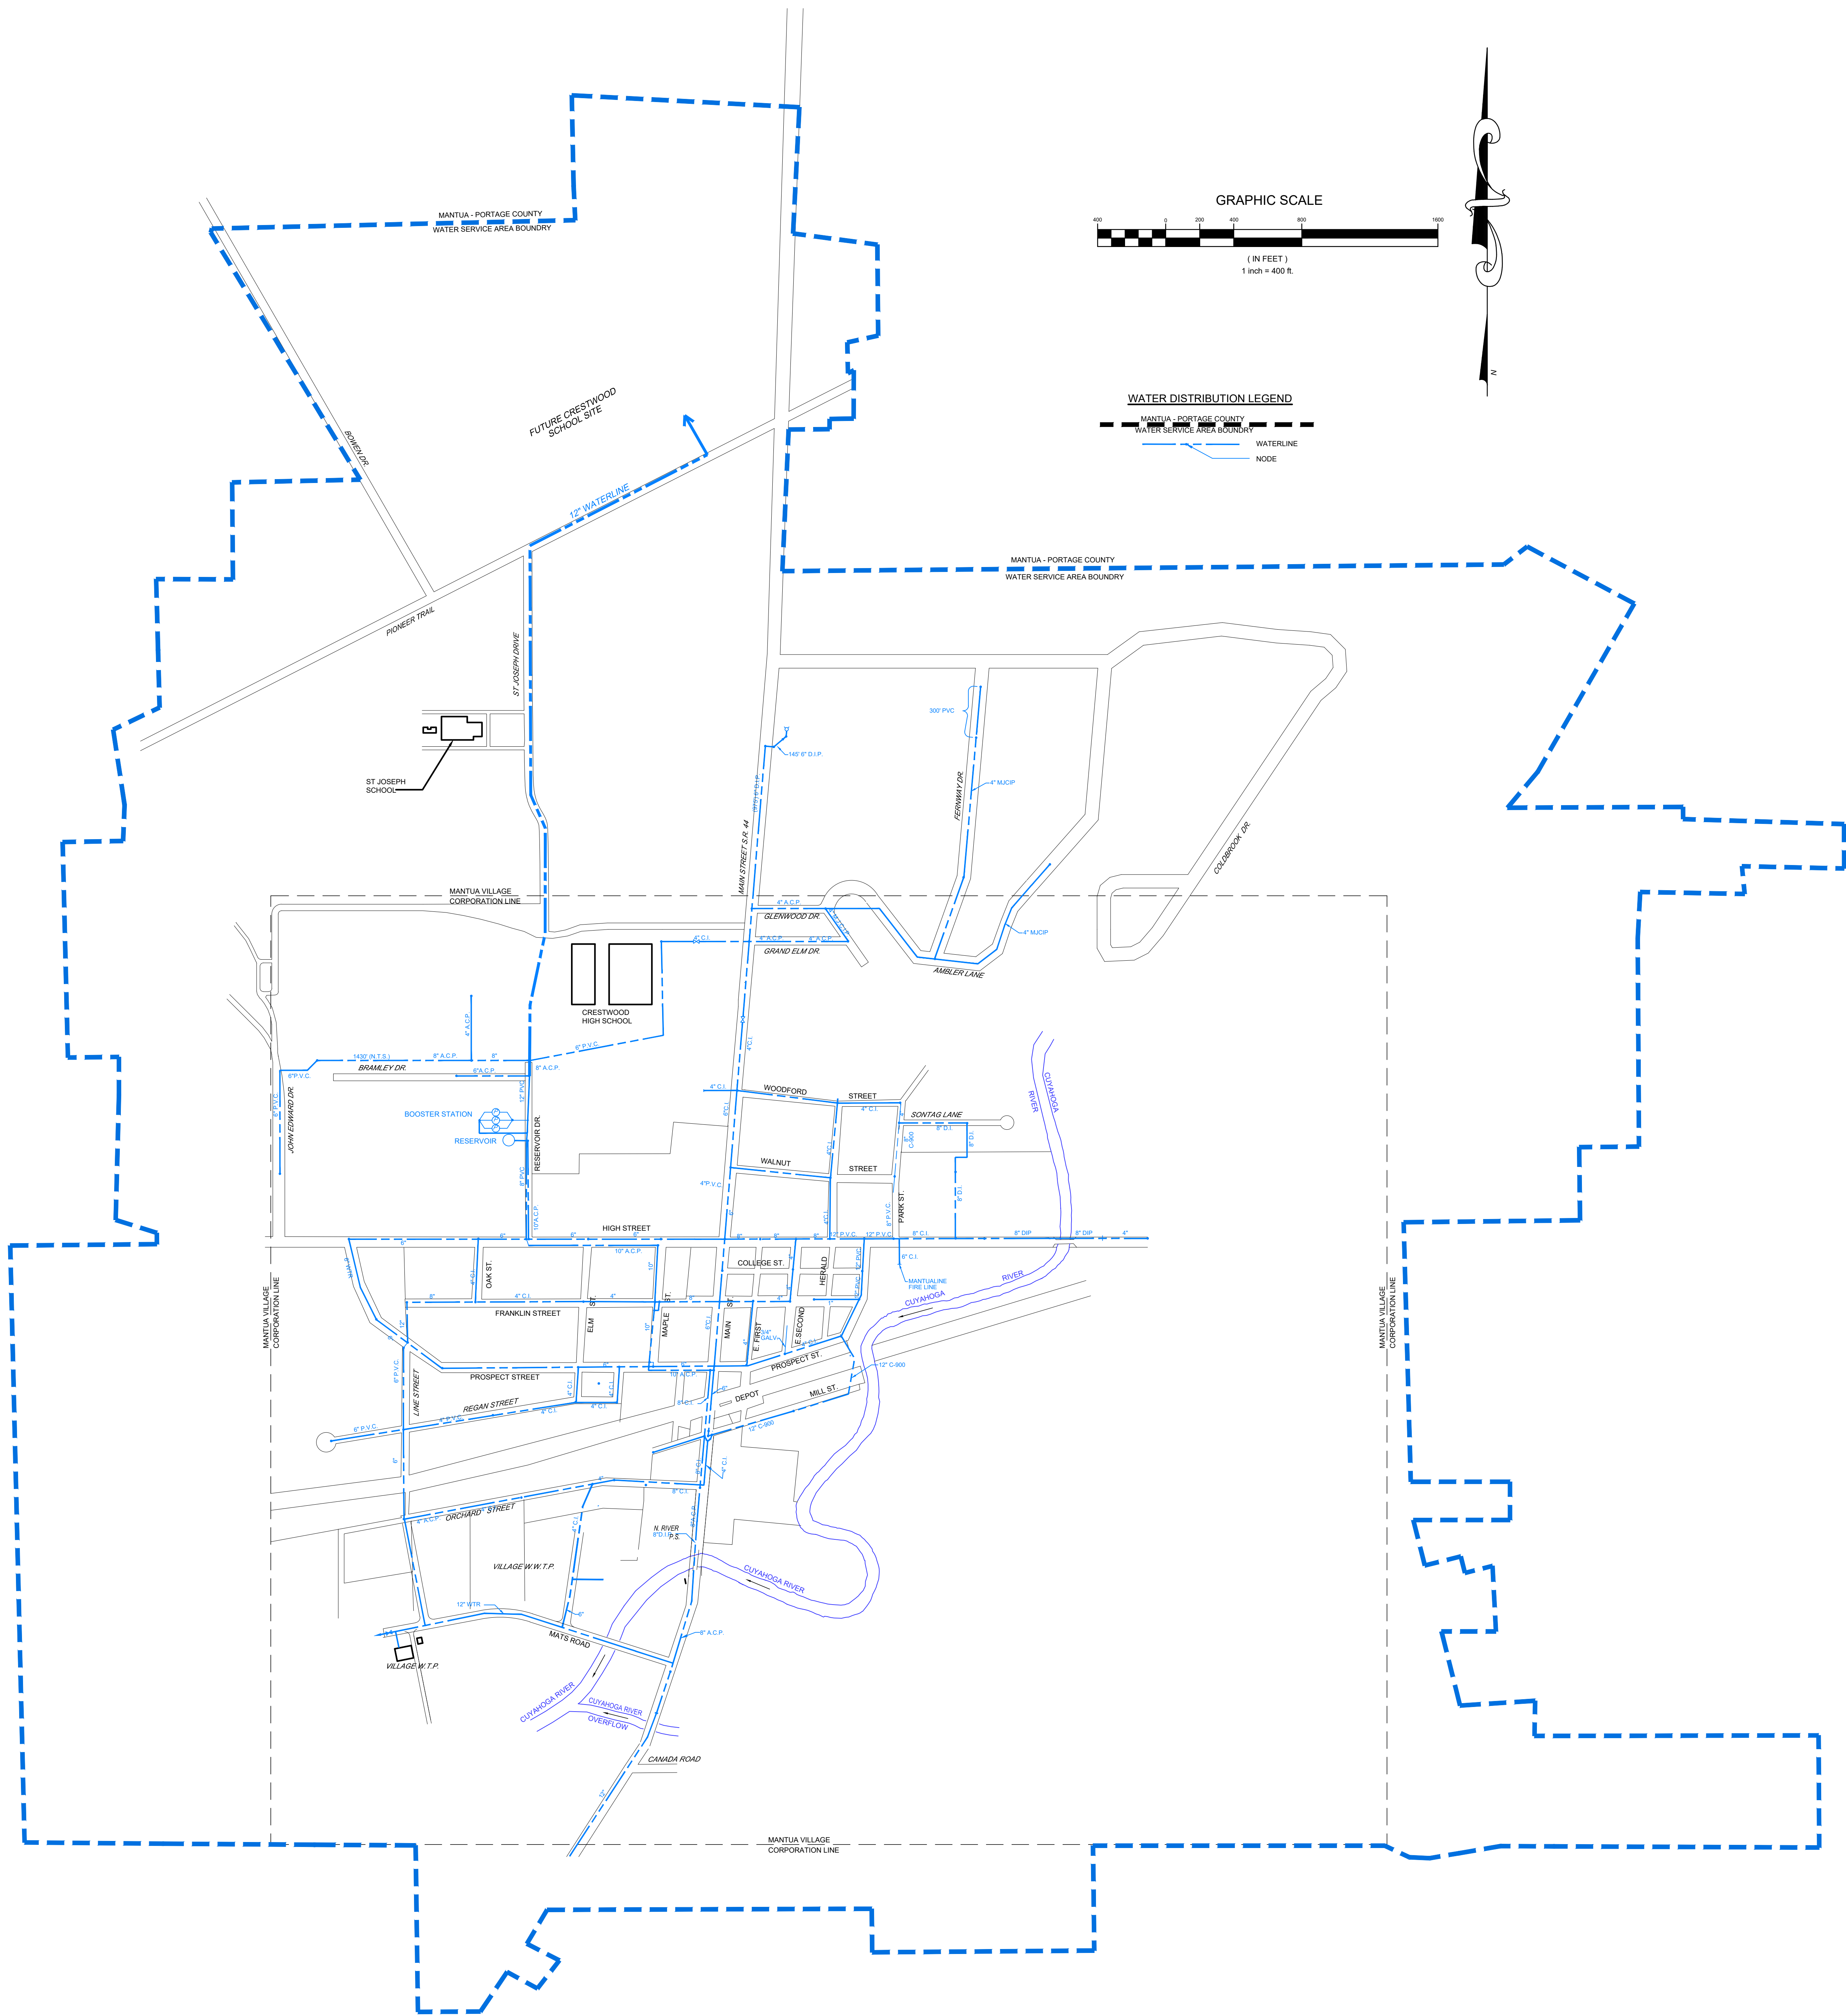

WATER DISTRIBUTION LEGEND

--- MANTUA - PORTAGE COUNTY
WATER SERVICE AREA BOUNDARY

--- WATERLINE

--- NODE

